

0 AXONOMETRÍA

10


20

30

40

50

60

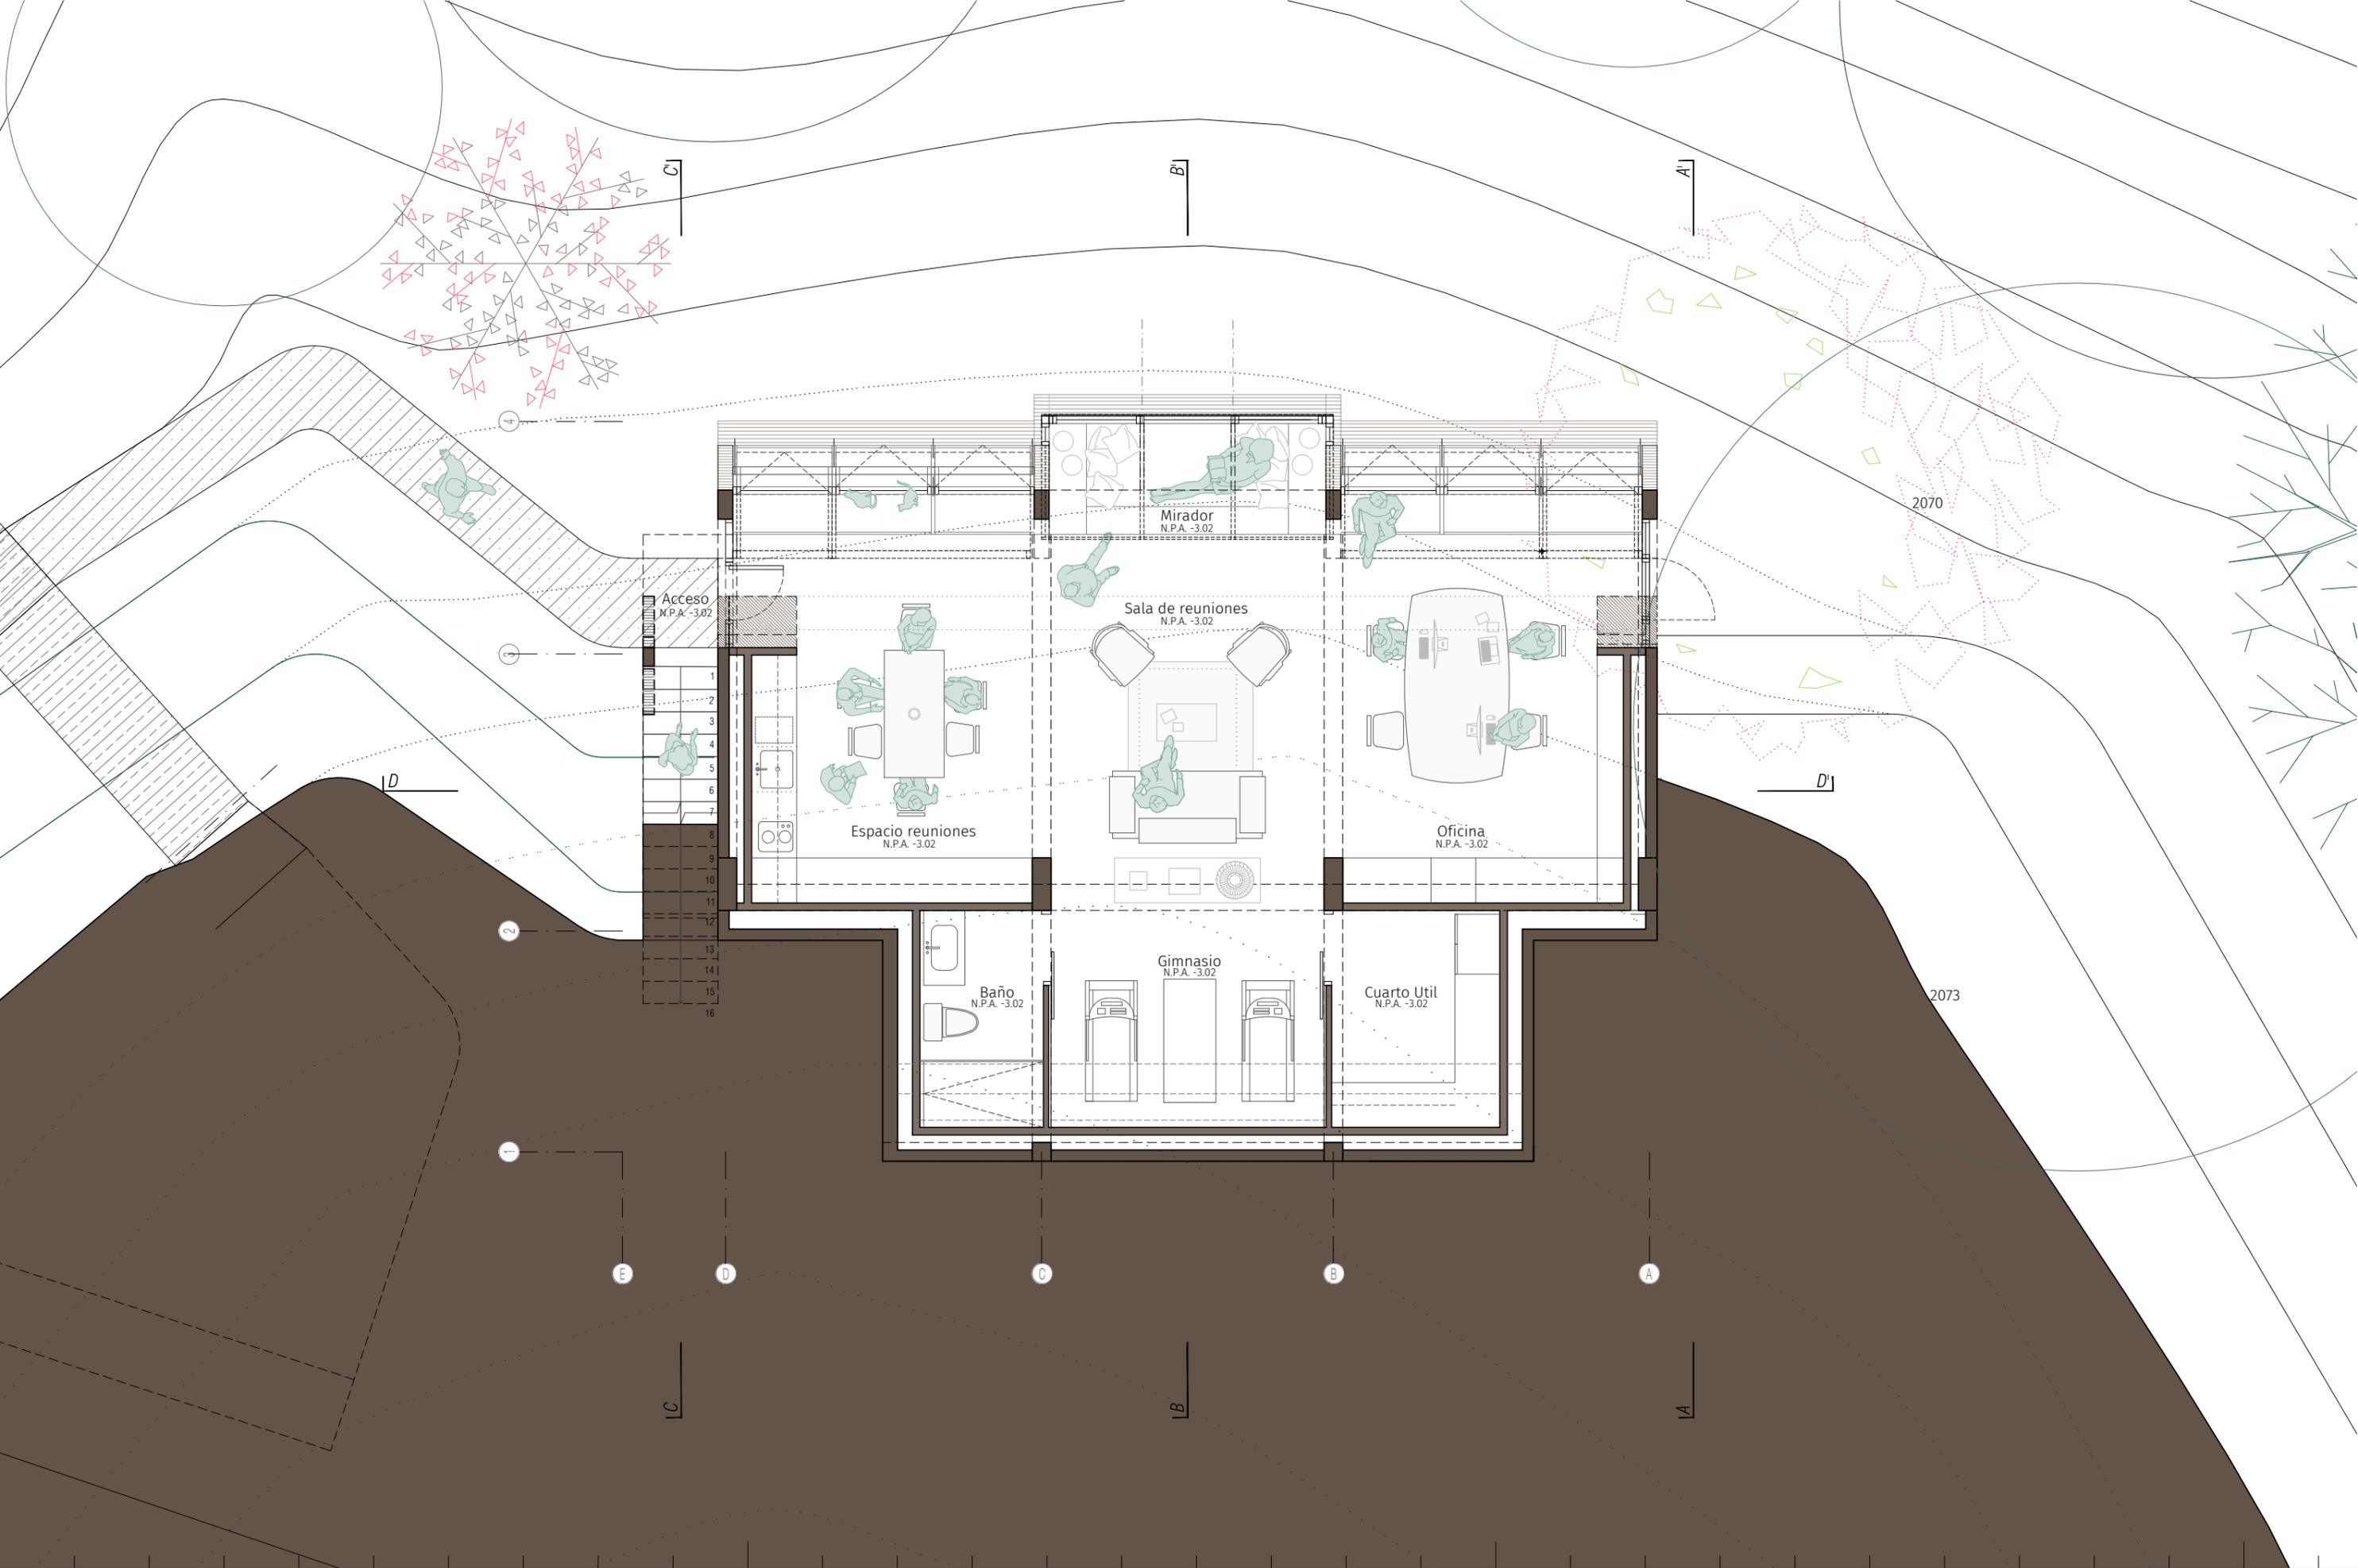


PLANTA DE PRIMER PISO

10

20

30

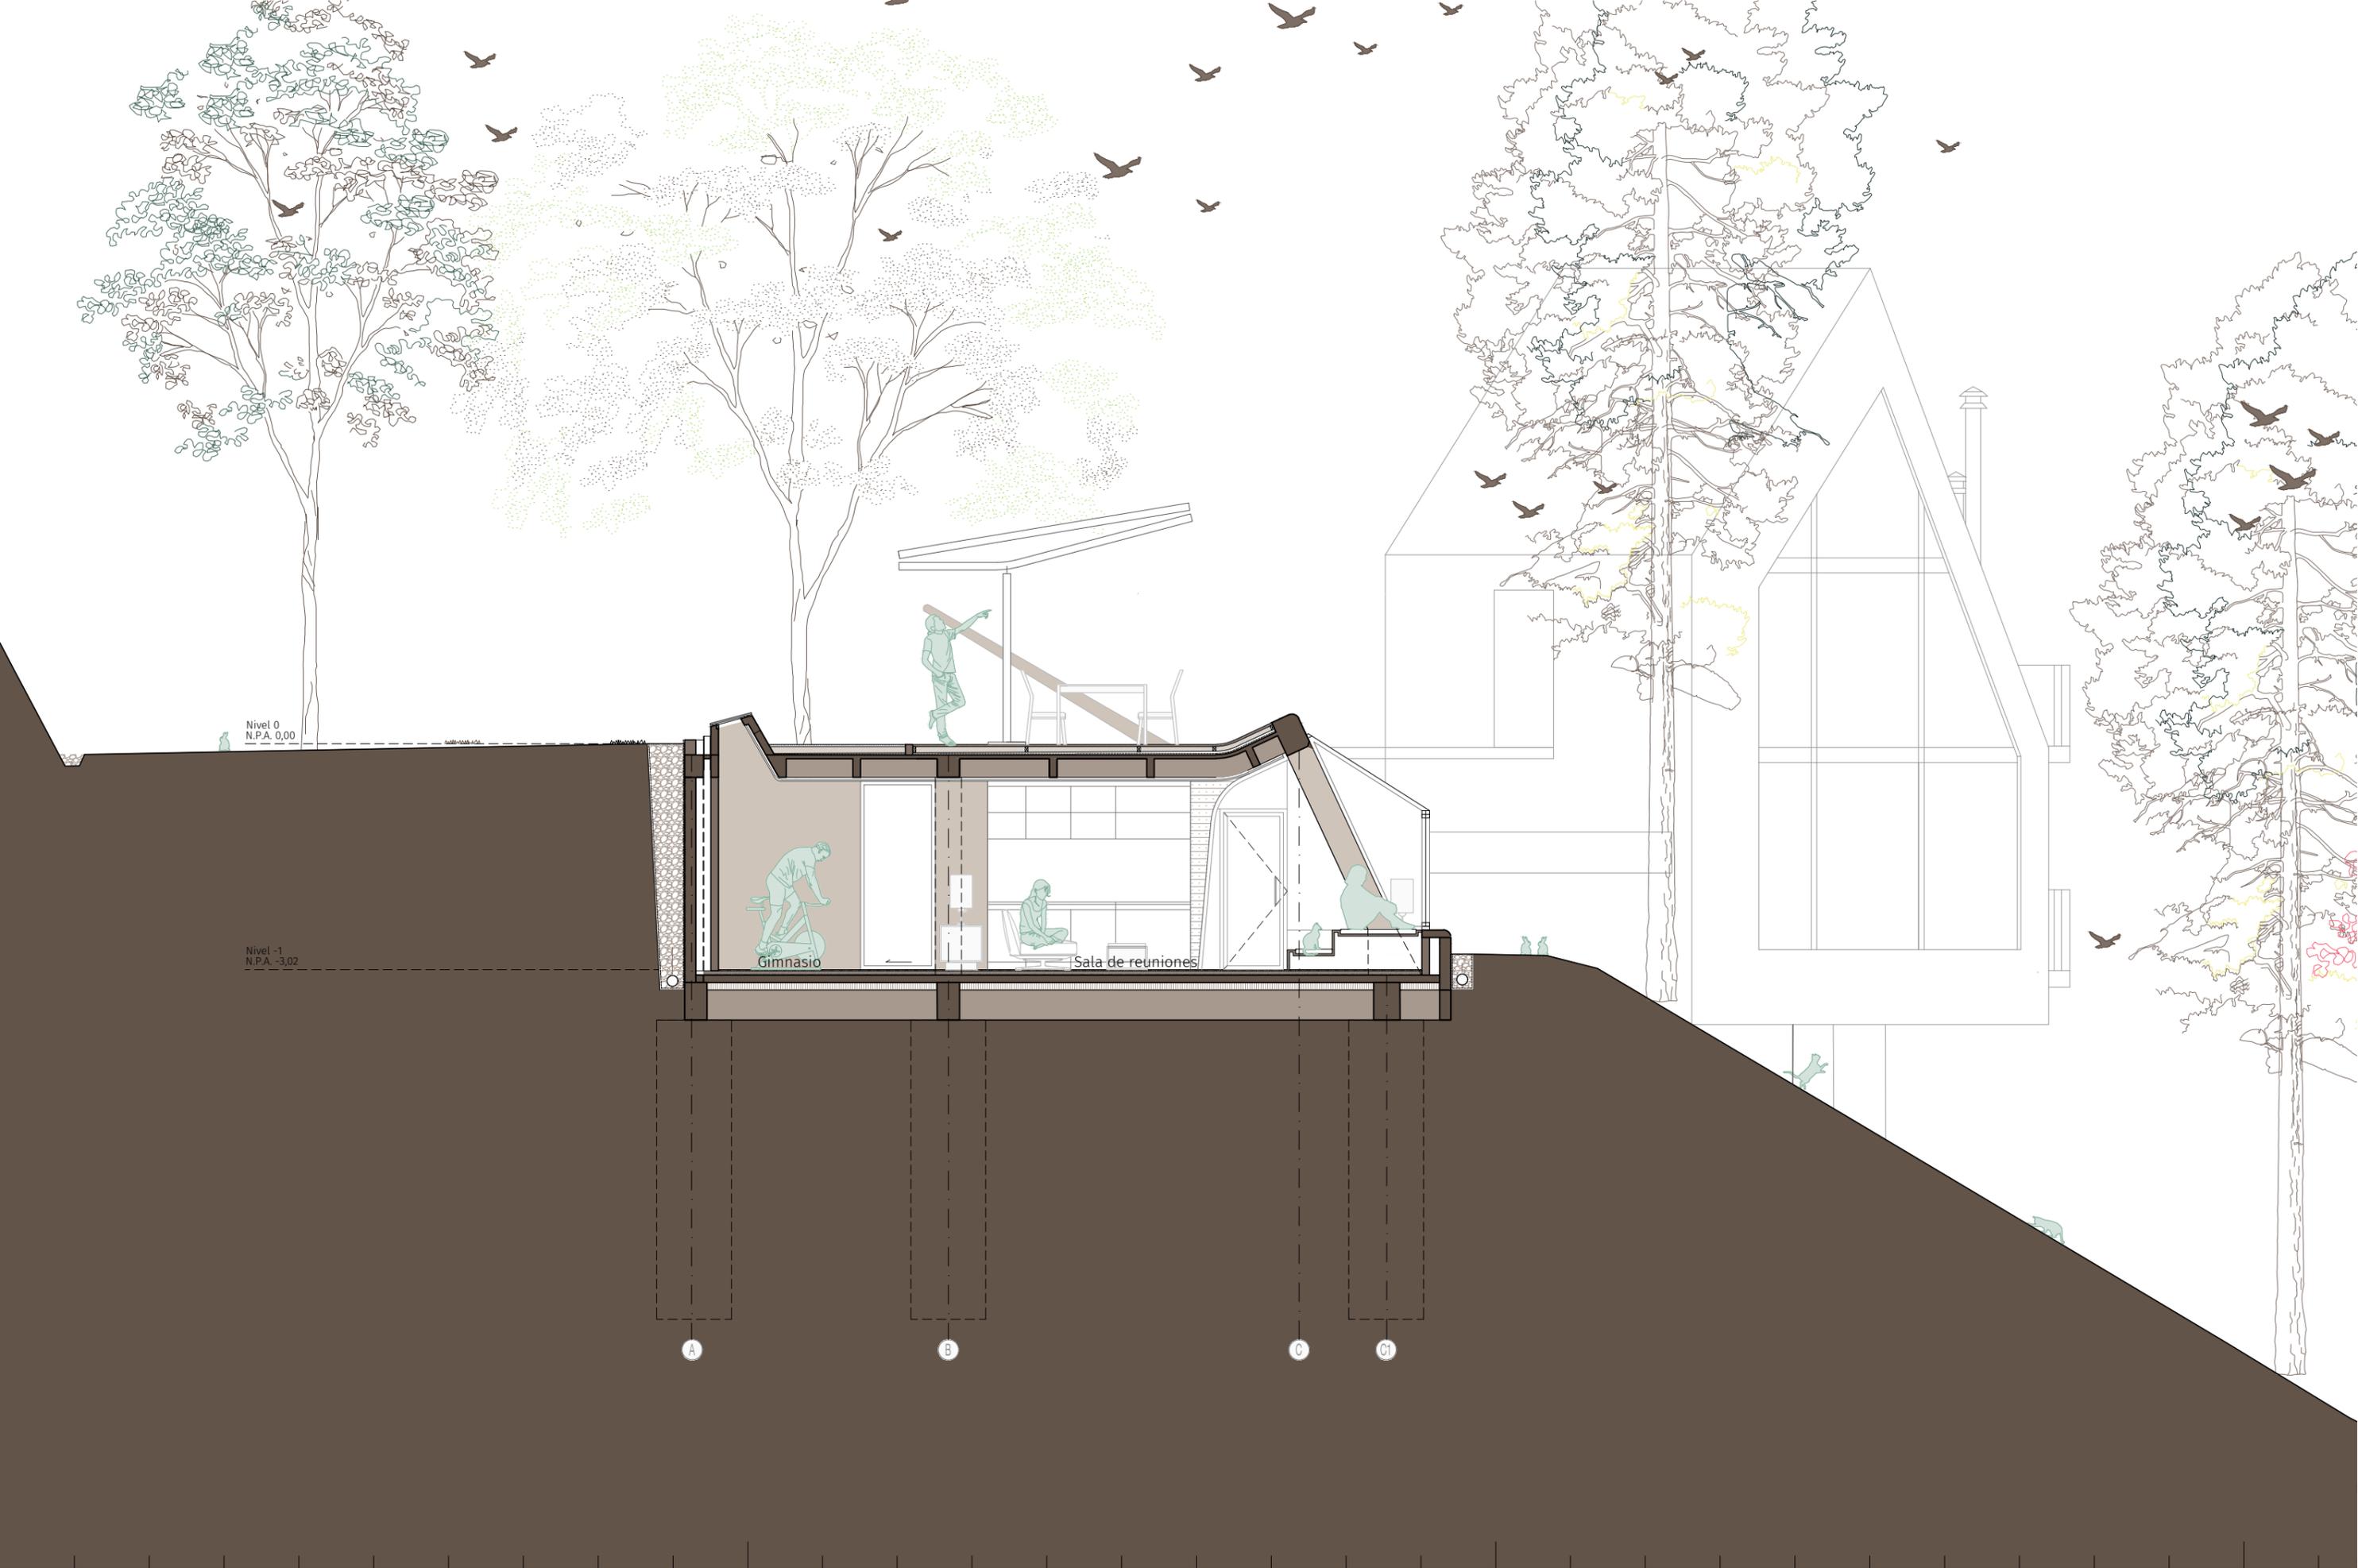

Nivel 0  
N.P.A. 0,00

Nivel -1  
N.P.A. -3,02

Gimnasio

Sala de reuniones

A

B

C

C1

SECCIÓN TRANSVERSAL B-B'

10

20

30



Nivel 0  
N.P.A. 0,00


Nivel -1  
N.P.A. -3,02

0 ALZADO SUR

10

20

30

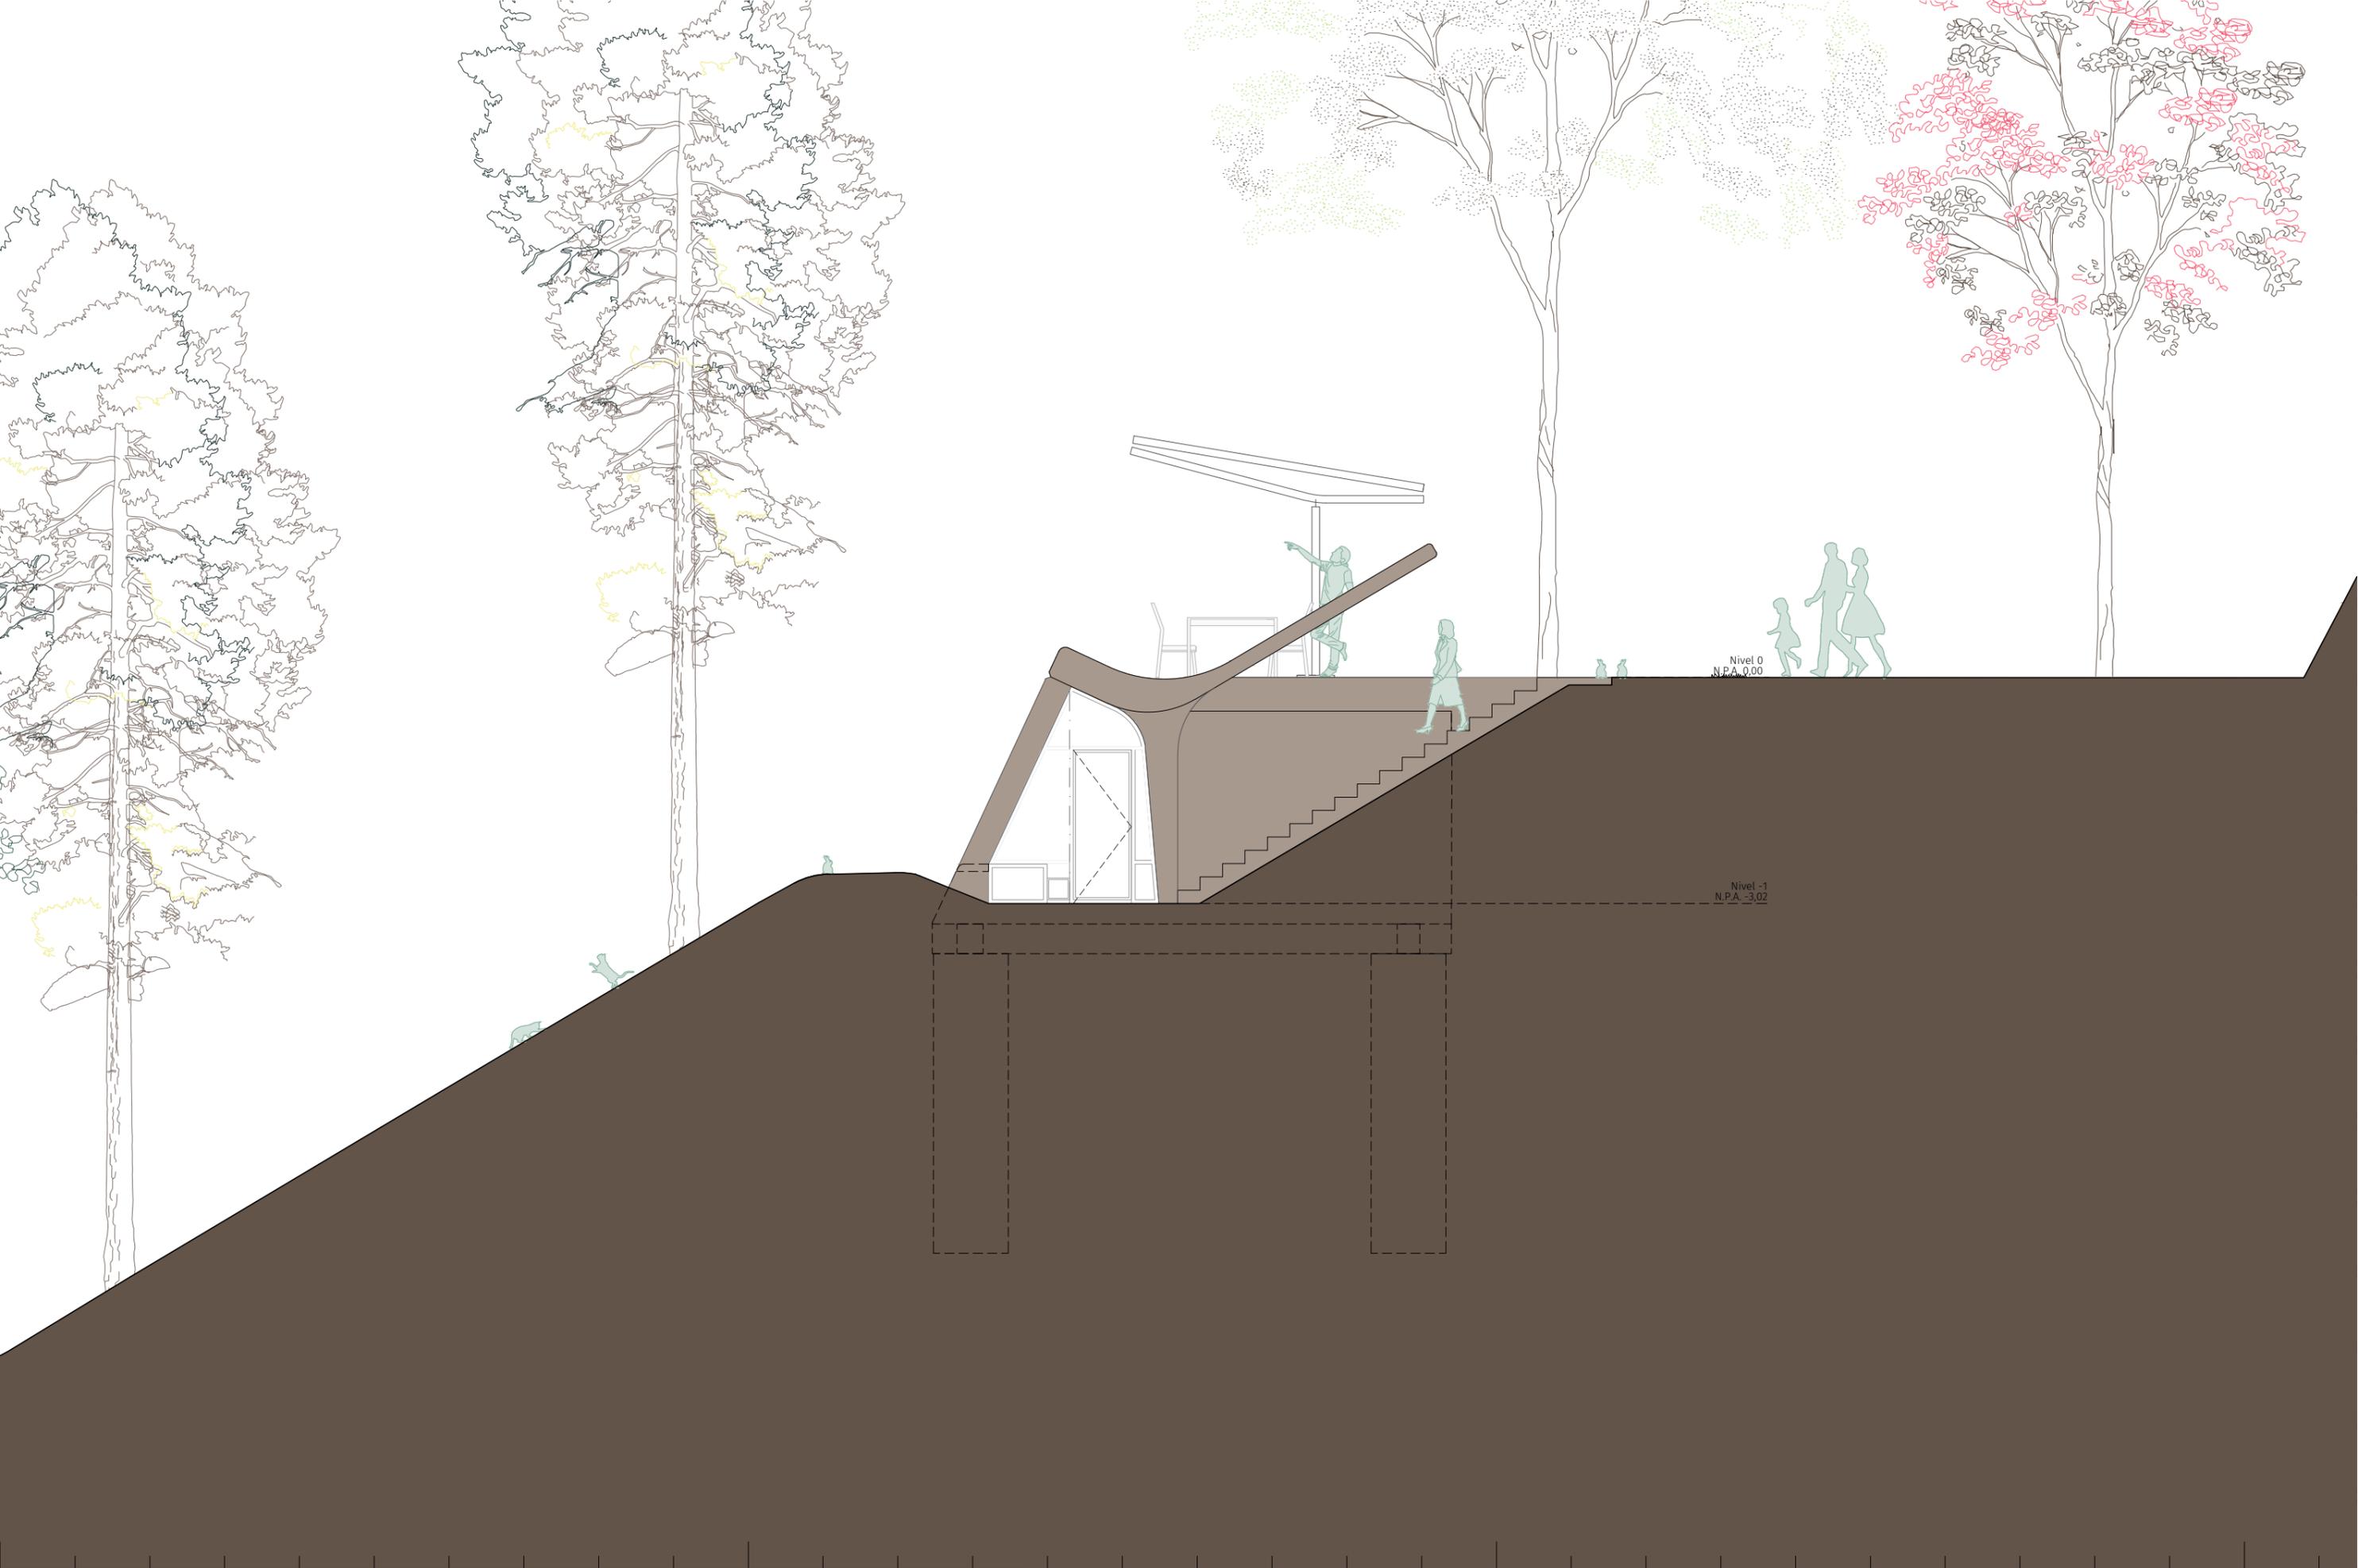

0 ALZADO NORTE 10 20 30

